



Architect, Planner and Designer
AA-26002044
 1045 East Atlantic Ave. Suite 303
 Delray Beach, Florida 33483
 TEL: 561-276-6011
 FAX: 561-276-6129

ISSUED FOR
 BIDS
 PERMIT
 CONSTRUCTION

SITE DATA			
TOTAL SITE AREA (PRE-DEDICATION)	67262 SQ.FT.		
TOTAL SITE AREA (POST-DEDICATION)	59262 SQ.FT.	88%	
PROPOSED 4-STORY CONDO BUILDING FOOTPRINT	18,996 SQ.FT.	33%	
ONE STORY AMENITY BUILDING (OUTDOOR KITCHEN/ CONCRETE SIDEWALKS, DRIVEWAY, POOL, PAVERS, ETC.)	23,736 SQ.FT.	38%	
LANDSCAPE AREA (OPEN SPACE)	16,410 SQ.FT.	21%	
TOTAL IMPERVIOUS AREAS	42,892 SQ.FT.		
TOTAL PERVIOUS AREA (LANDSCAPING)	16,410 SQ.FT.		
FLOOR AREA RATIO (FAR)	13%		
LOT COVERAGE (18,996 SQ FT / 59,262 SQ FT)	33%		

ZONING		GC	
REQUIRED SETBACKS		PROPOSED SETBACKS	
FRONT	10'-0"	FRONT	15'-0"
SIDE INTERIOR (NORTH)	10'-0"	SIDE INTERIOR (NORTH)	14'-10"
SIDE INTERIOR (SOUTH)	10'-0"	SIDE INTERIOR (SOUTH)	44'-8"
REAR	10'-0"	REAR	42'-6"
ALLOWABLE HT.	48'-0"	ALLOWABLE HT.	48'-0"

ZONING		GC - GENERAL COMMERCIAL
PARKING REQUIRED:		
4-STORY CONDO BUILDING		
2.0 SPACES PER UNIT + (2 x 16 UNITS) + 32 SPACES		
GUEST PARKING FOR THE FIRST 30 UNITS AT 0.5 SPACE + (5x16 UNITS) + 8 SPACES		
TOTAL SPACES REQUIRED (CONDO BUILDING): 40 SPACES		
PARKING PROVIDED:		
4-STORY CONDO BUILDING-TOTAL SPACES PROVIDED		
2-CAR GARAGE	32	
PARALLEL 22' x 8'	10	
DRIVEWAY 16' x 10'	20	
H.C. 18' x 11'	2	
TOTAL SPACES PROVIDED	64 SPACES	

PROJECT TITLE
BERRINGTON ESTATES

**2400 N. FEDERAL HWY
 DELRAY BEACH, FL**

CLIENT APPROVAL
 REVISIONS


FILE NUMBER
711A101C

DRAWING TITLE
PROPOSED CONDOMINIUM SITE PLAN


DATE
8.23.22 | DRAWN BY
GE
 JOB NUMBER
20220711

DRAWING NUMBER

A1.01C

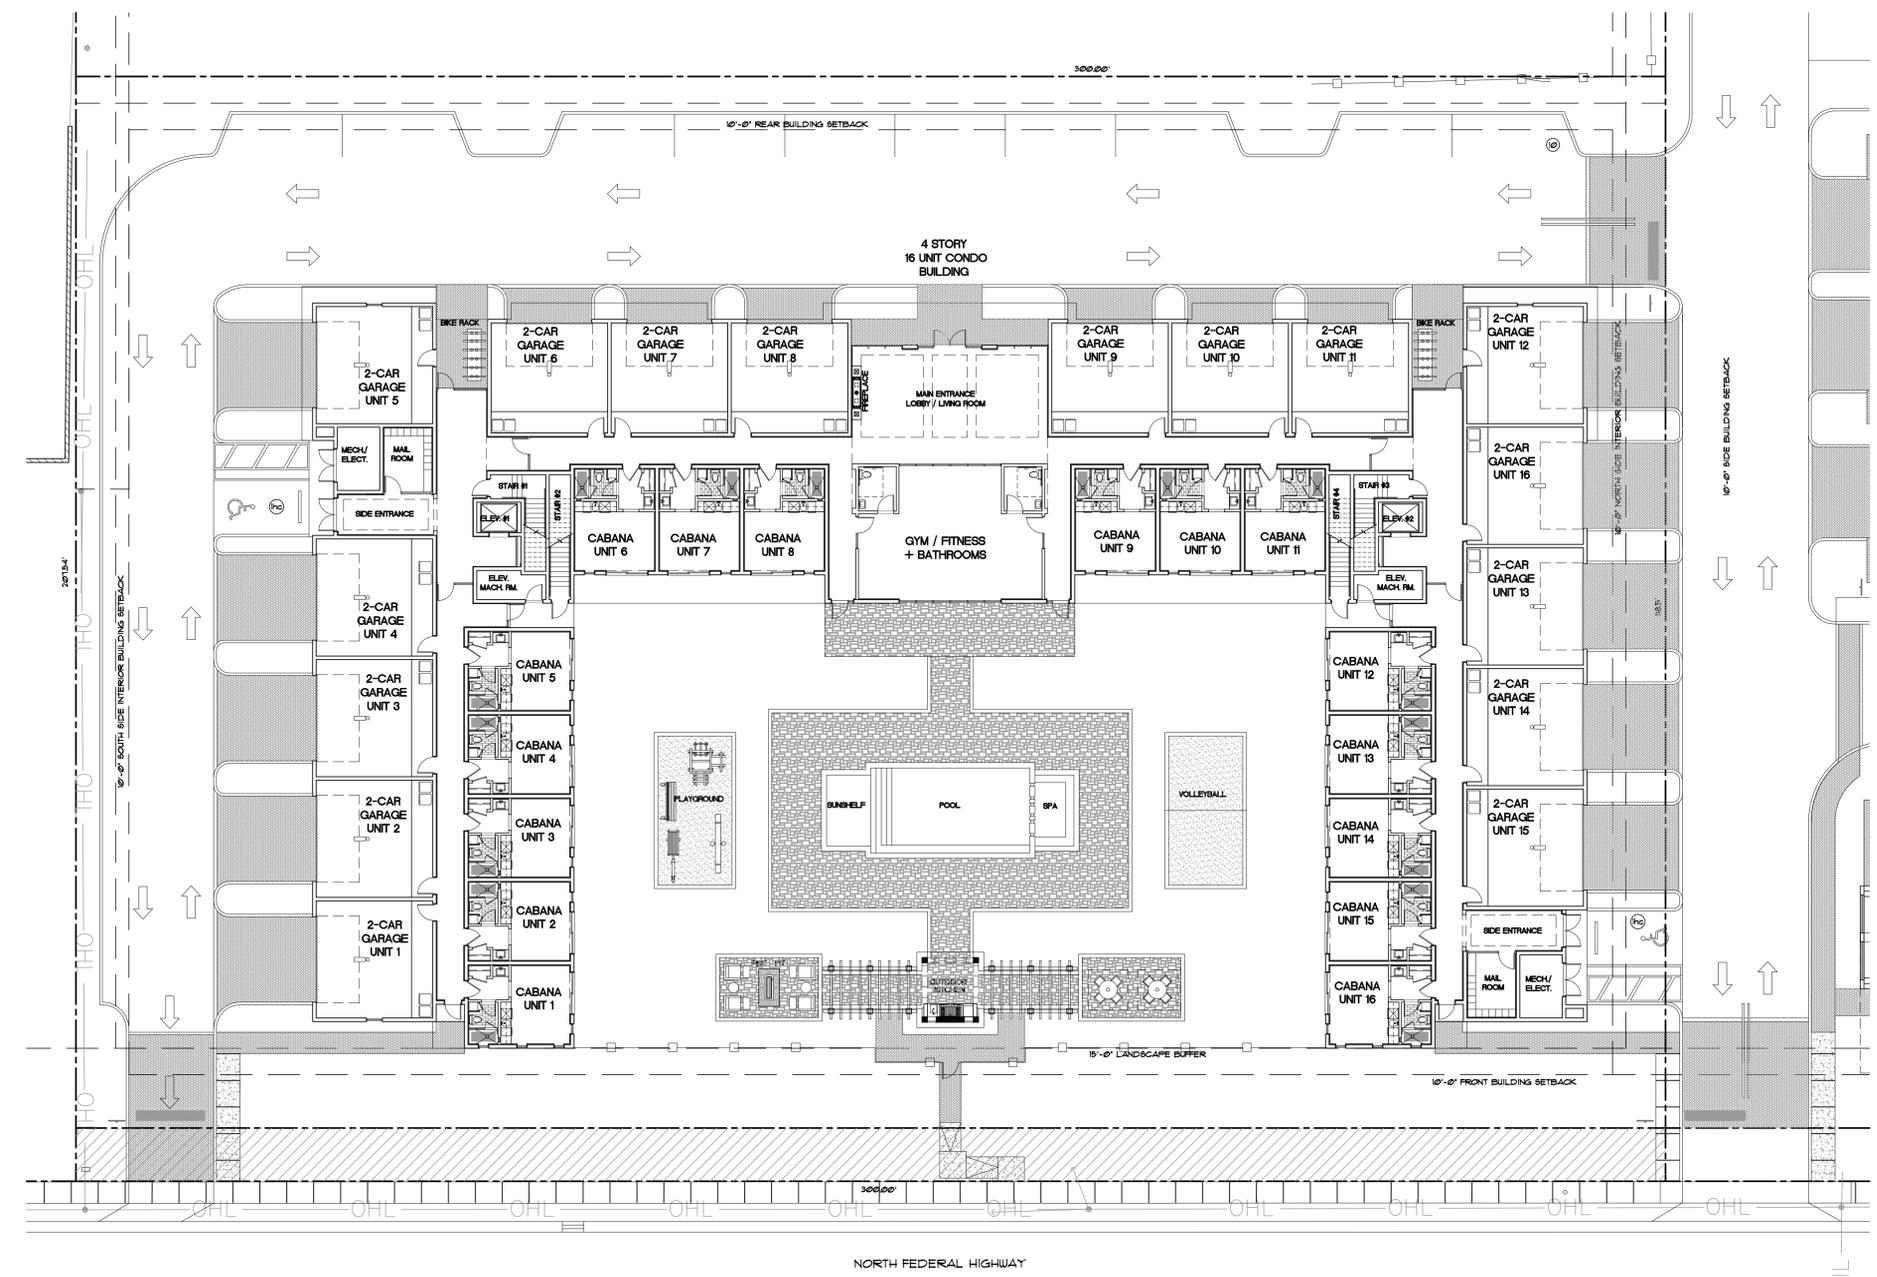

1
A1.01C **PROPOSED SITE PLAN**
 SCALE: 1/16" = 1'-0"

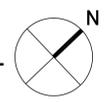

THIS DOCUMENT IS THE PROPERTY OF GE ARCHITECTURE INC. ALL RIGHTS ARE RESERVED AND ANY POSSESSION, REPRODUCTION OR OTHER USE OF THIS DOCUMENT WITHOUT THE WRITTEN PERMISSION OF GE ARCHITECTURE INC. IS PROHIBITED.

1/27/2023 10:35:35 AM