



project:  
**1177**  
**george bush blvd**  
 delray beach  
 florida


**dave bodker**  
 landscape architecture/planning inc.  
 601 n. congress ave., suite 105-a  
 delray beach, florida 33445  
 561-276-6311

#LA000999  
 sheet title:  
**illustrative**  
**plan**


project number:  
 1520  
 date: 5-8-2020  
 scale: 1" = 20'  
 drawn by: st

revisions:  
 △  
 △  
 △  
 △  
 △


sheet:  
**IL-1**

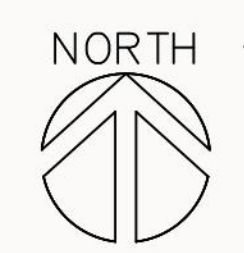




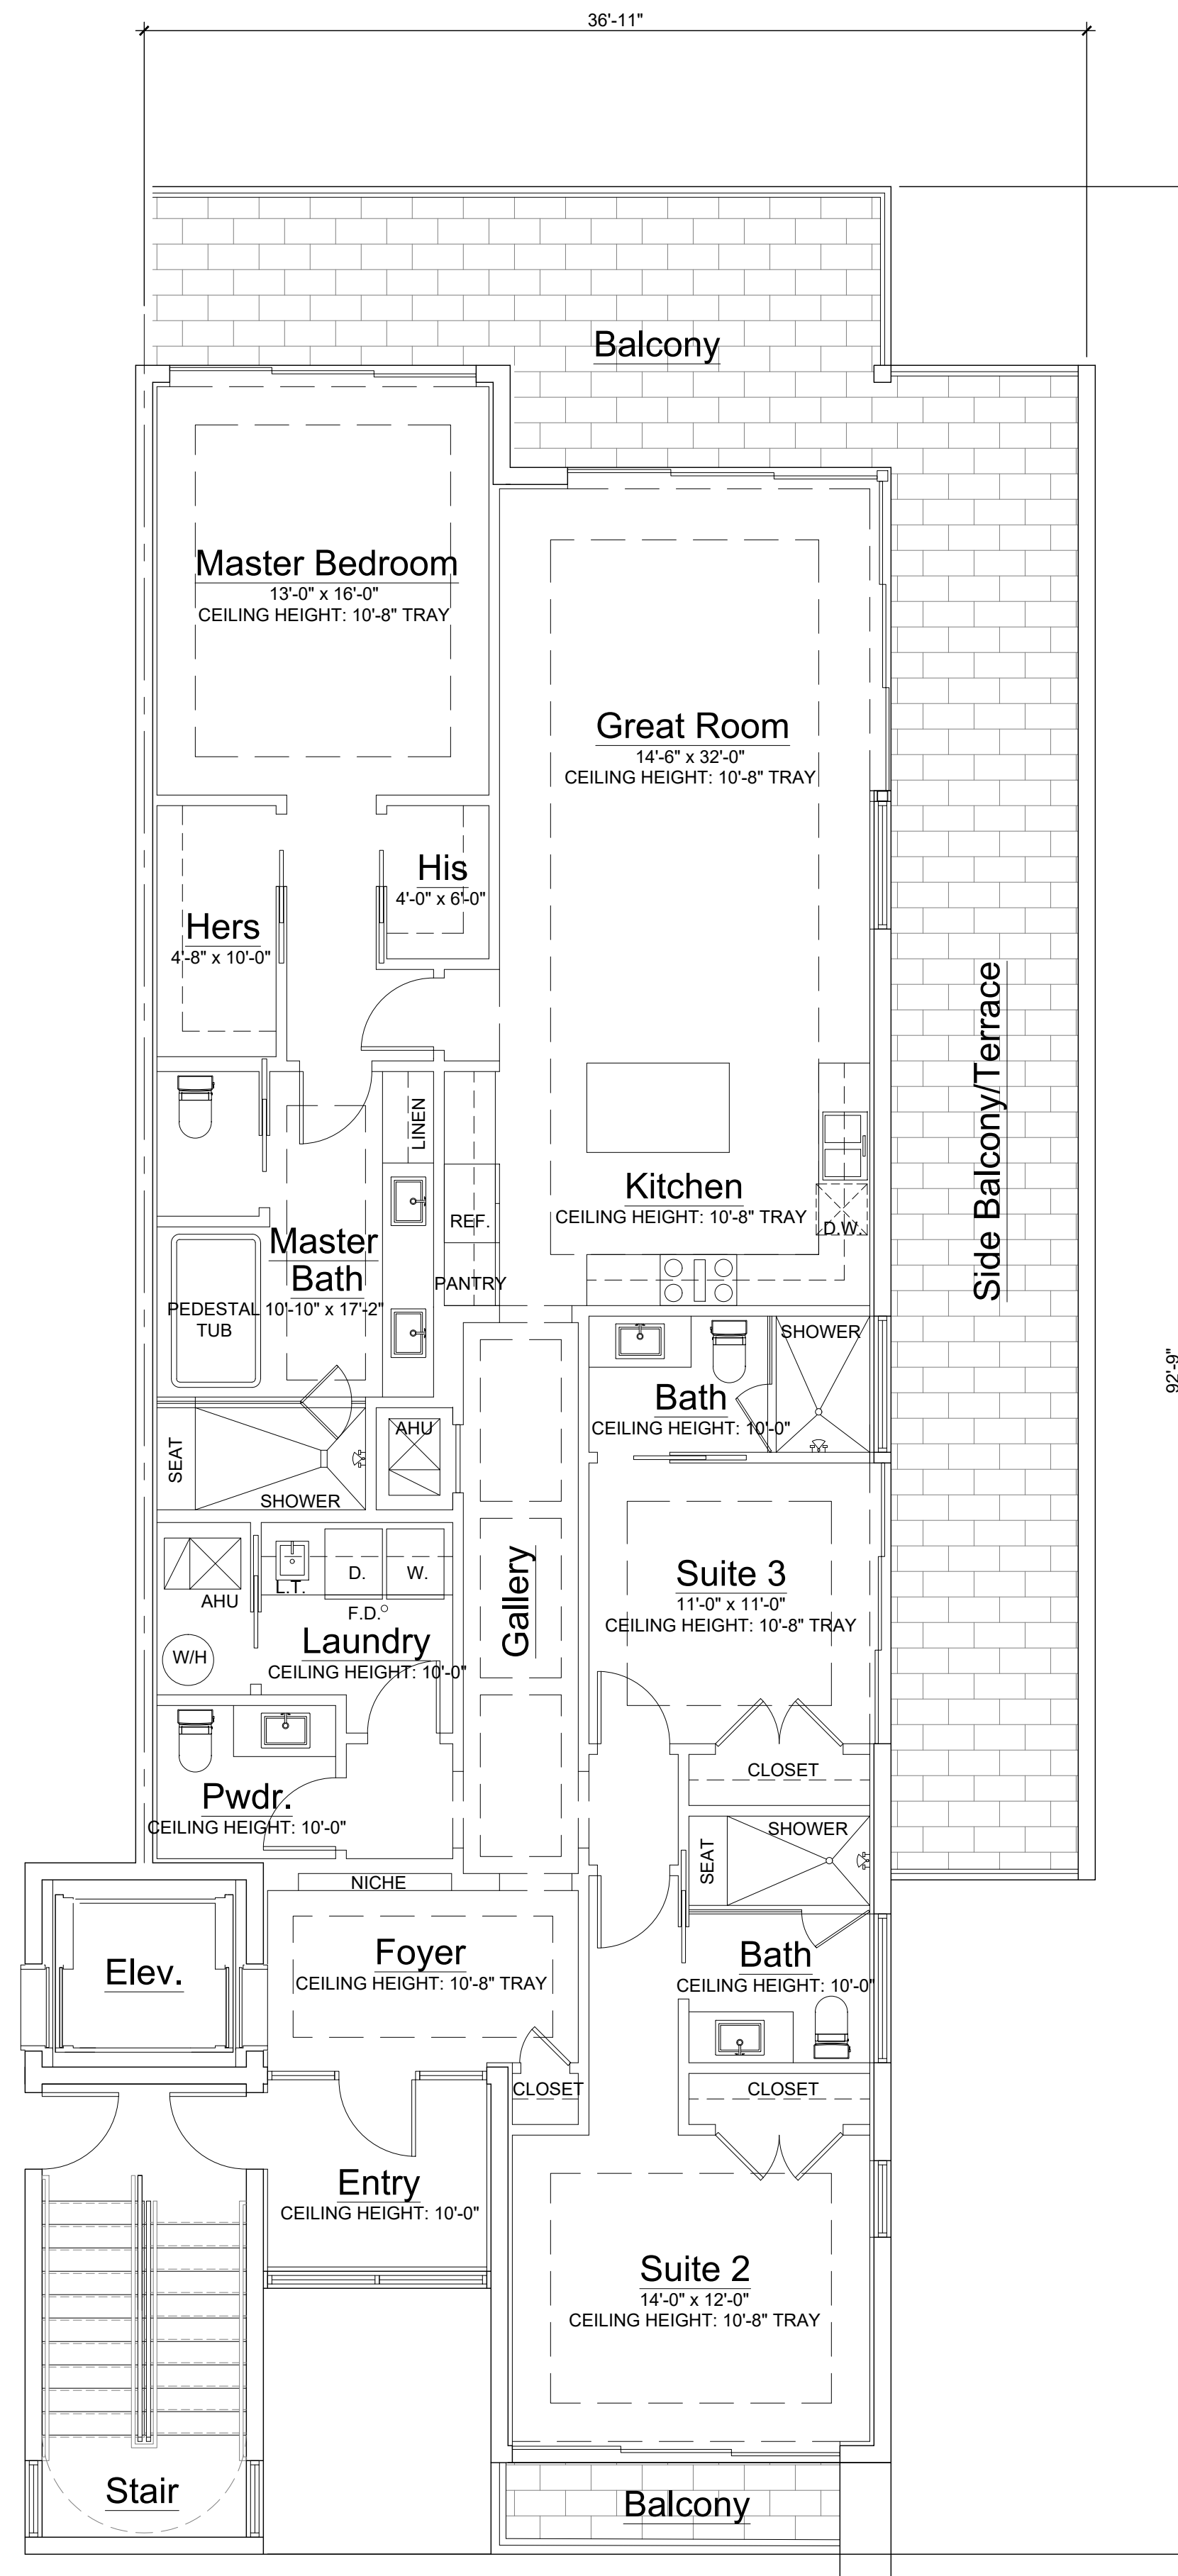


Unit C

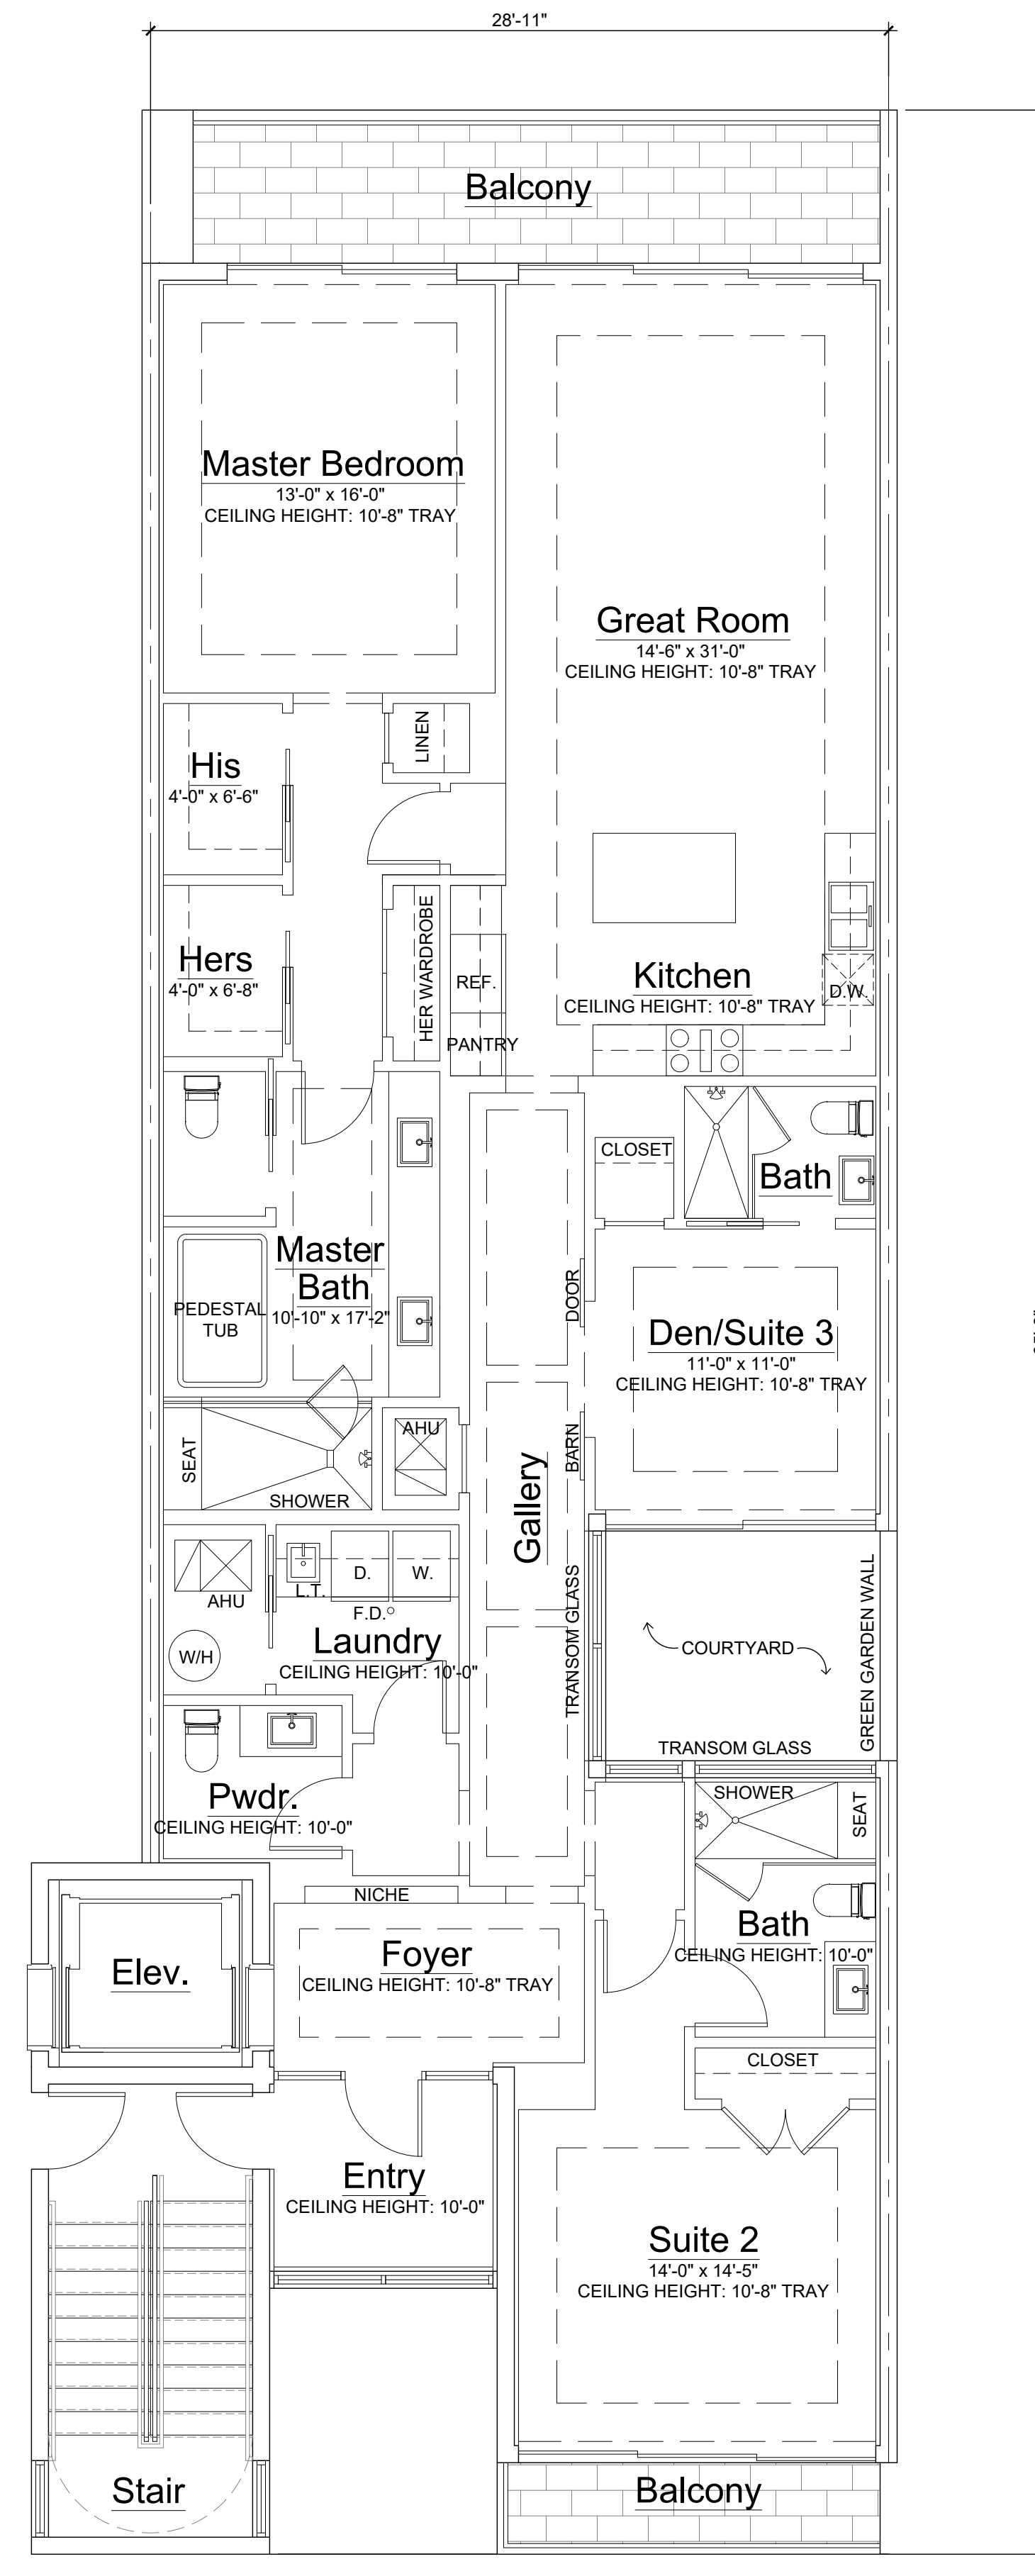

Unit B

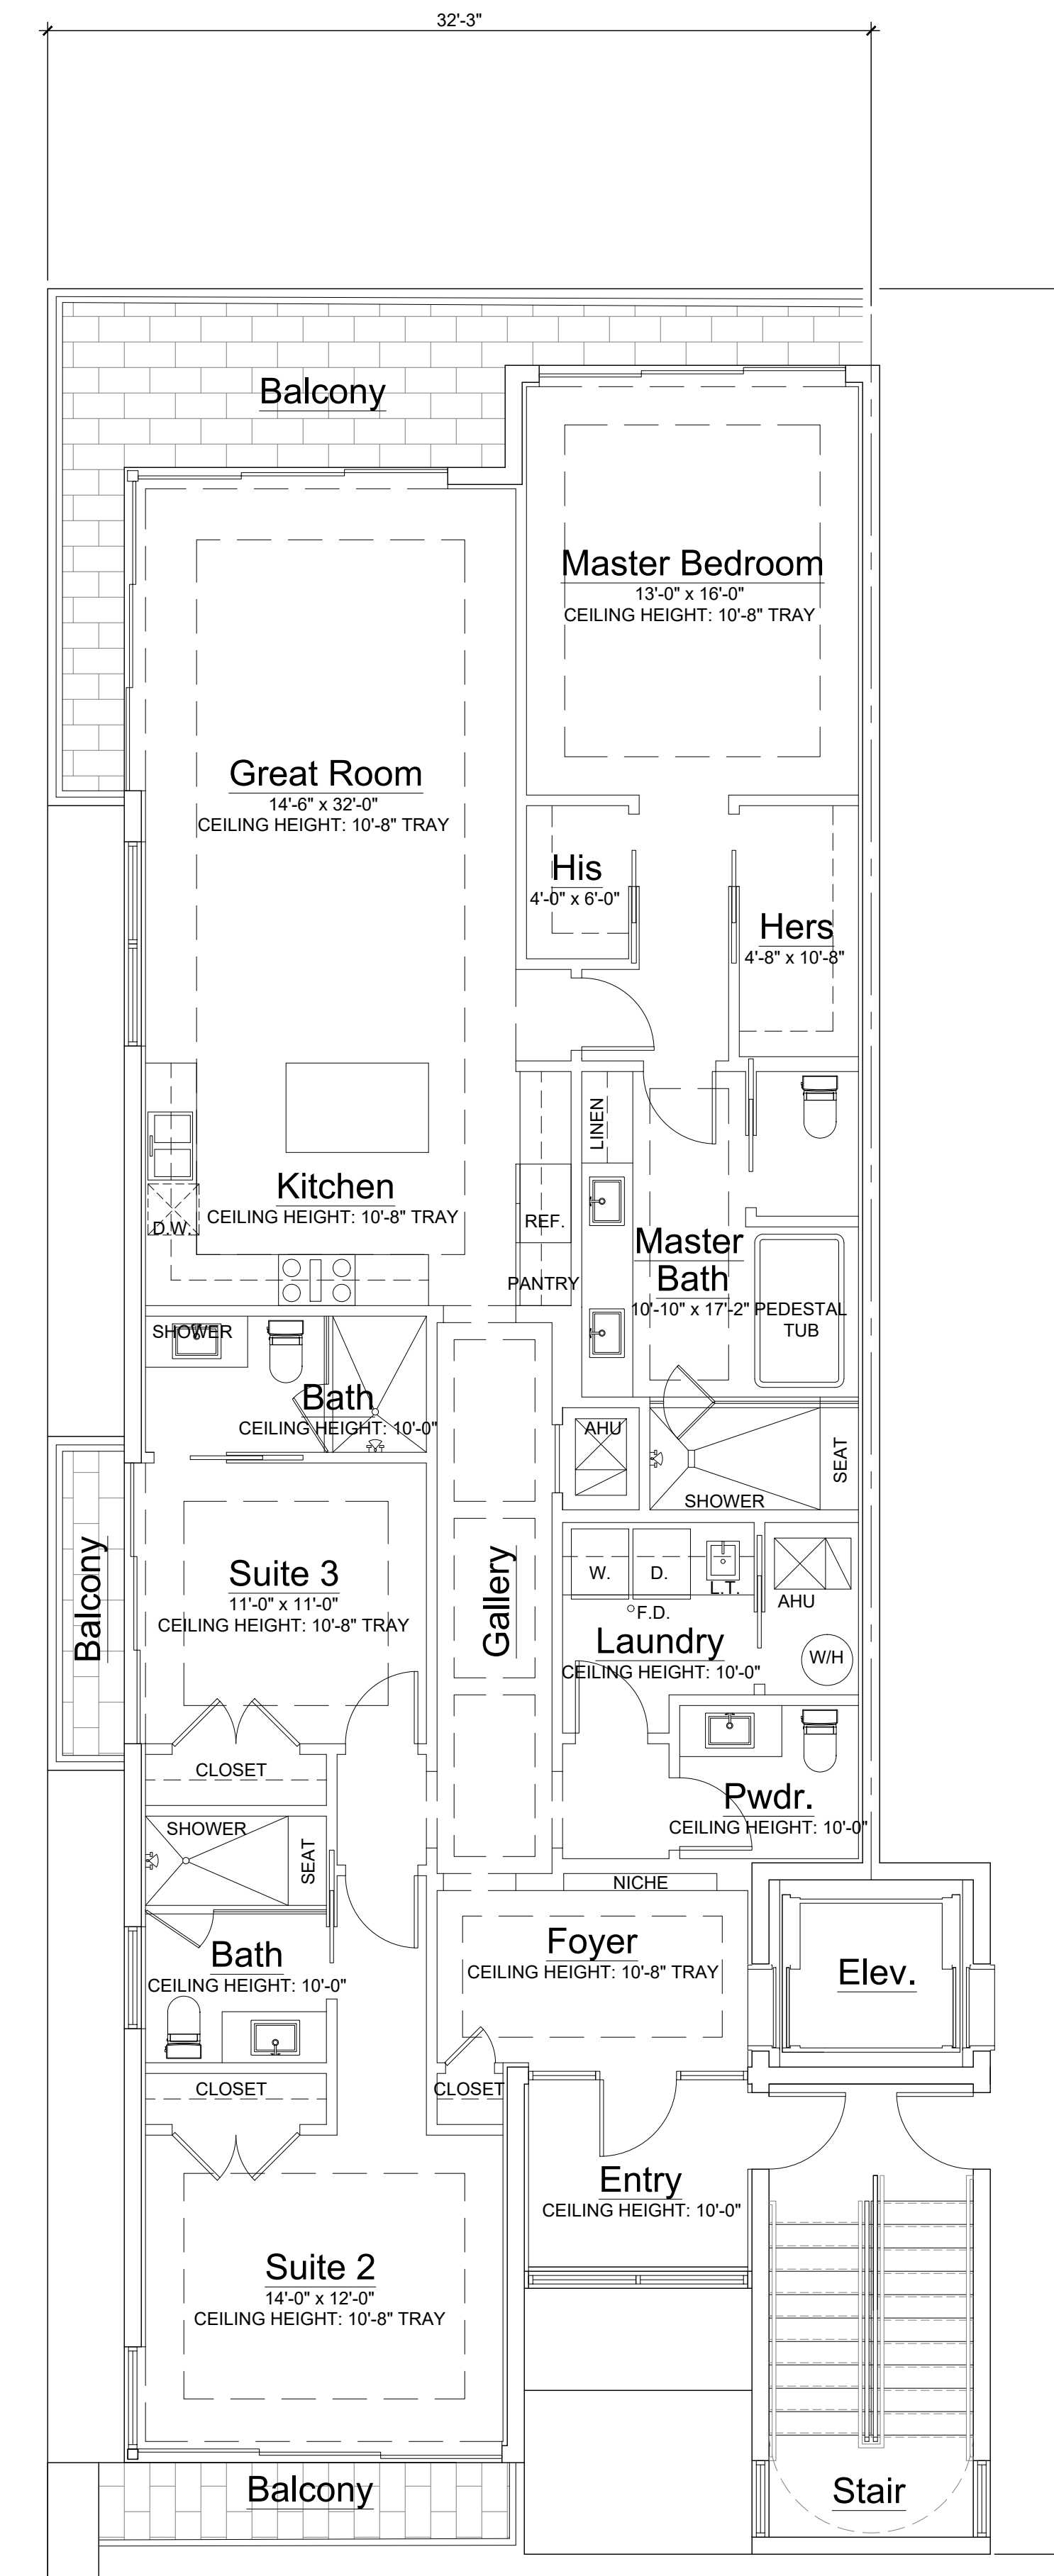

Unit A

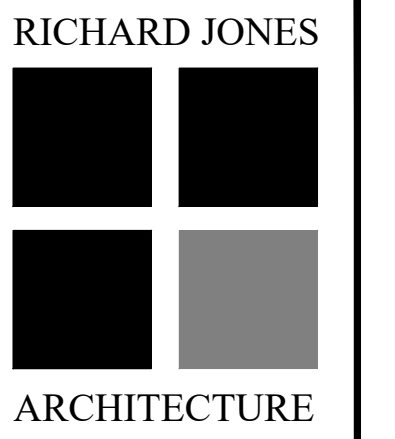

RICHARD JONES  
ARCHITECTURE

10 S.E. FIRST AVENUE | SUITE 102  
DELRAY BEACH, FLORIDA 33444  
V 561.274.9186 | F 561.274.9196  
AA26001617 | IB26001056

WWW.RJARCHITECTURE.COM  
ELEVEN 77  
1177 GEORGE BUSH BLVD  
DELRAY BEACH, FLORIDA  
SEASIDE BUILDERS  
DELRAY BEACH, FLORIDA

FLORIDA LICENSURE

AA26001617 | IB26001056  
COMMISSION # 19-064  
DESIGNER: RJ  
DRAWN BY: JH RB RJ  
PLAN REVIEW: RJ

SUBMITTALS:  
SAD / CLASS-5 5.01.20  
SUBMITTAL

REVISIONS:

UNIT PLANS

A-5